



参考割付図

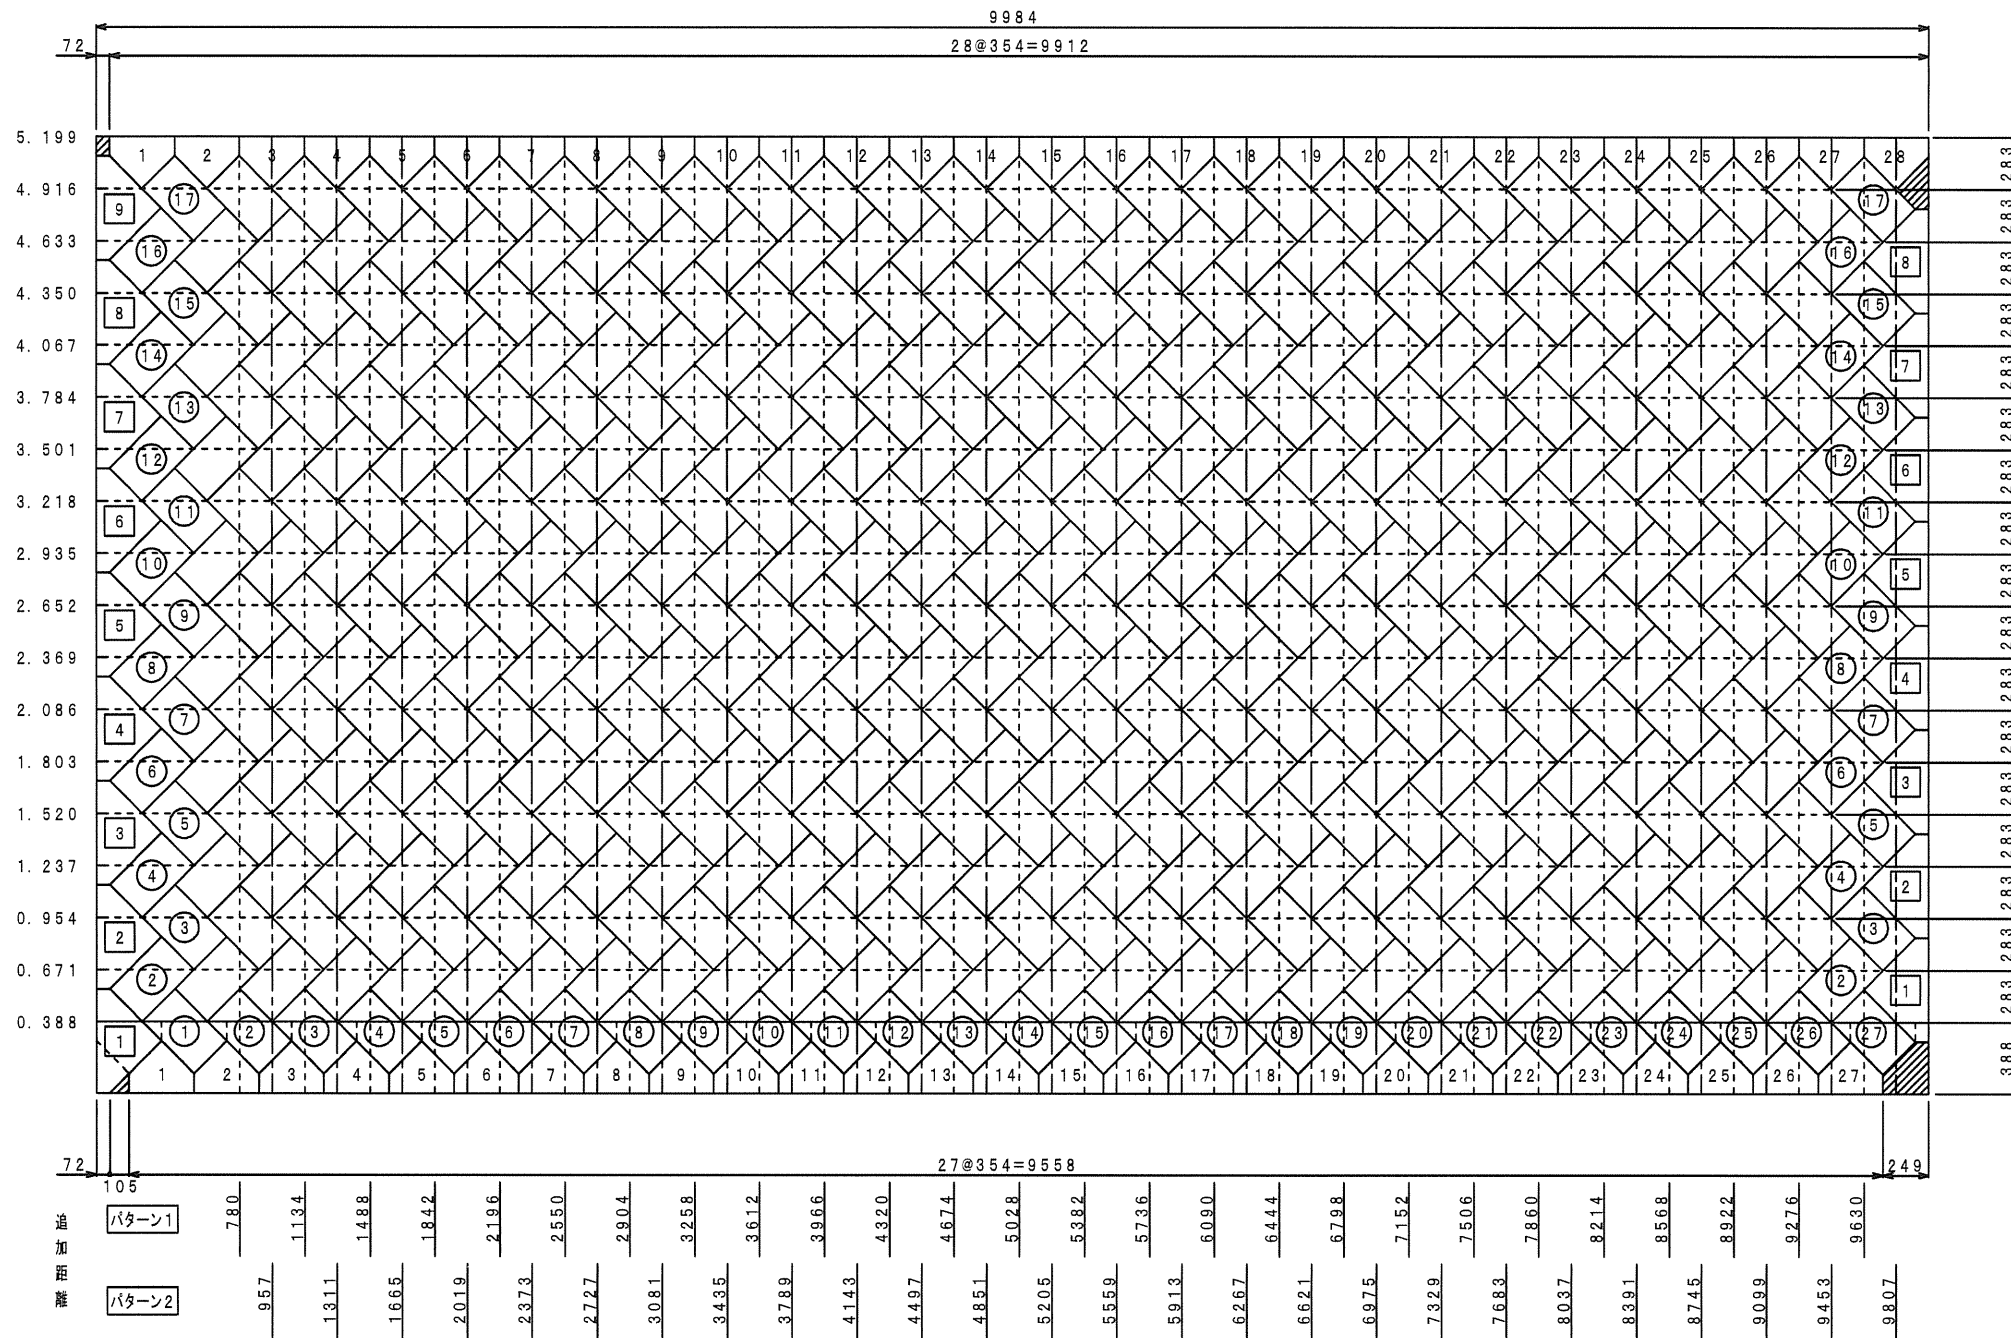

延長10mに対する参考割付個数(個)

法長 (m)	直高 (m)			A型	B型	C型
	1:0.3	1:0.4	1:0.5			
	0.9578	0.9285	0.8944			
5.482			4.903	486	55	18
5.199	4.980	4.827	4.650	459	55	17
4.916	4.709	4.565	4.397	432	55	16
4.633	4.437	4.302	4.144	405	55	15
4.350	4.166	4.039	3.891	378	55	14
4.067	3.895	3.776	3.638	351	55	13
3.784	3.624	3.513	3.384	324	55	12
3.501	3.353	3.251	3.131	297	55	11
3.218	3.082	2.988	2.878	270	55	10
2.935	2.811	2.725	2.625	243	55	9
2.652	2.540	2.462	2.372	216	55	8
2.369	2.269	2.200	2.119	189	55	7
2.086	1.998	1.937	1.866	162	55	6
1.803	1.727	1.674	1.613	135	55	5
1.520	1.456	1.411	1.359	108	55	4
1.237	1.185	1.149	1.106	81	55	3
0.954	0.914	0.886	0.853	54	55	2
0.671	0.643	0.623	0.600	27	55	1
0.388	0.372	0.360	0.347	---	55	---

段違い配置参考図

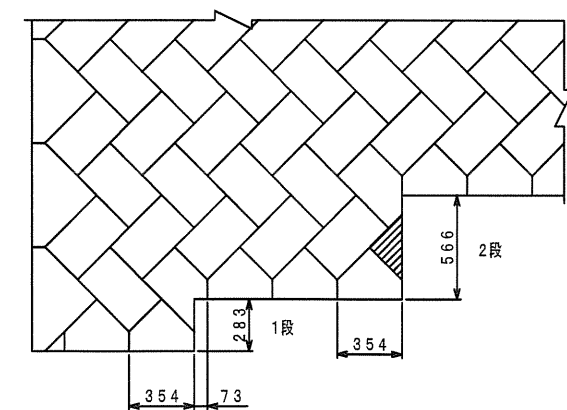

※斜線部は調整コンクリート

型	A	B	C	
形状 寸法 (mm)				合計 (個)
数量 (個)				